
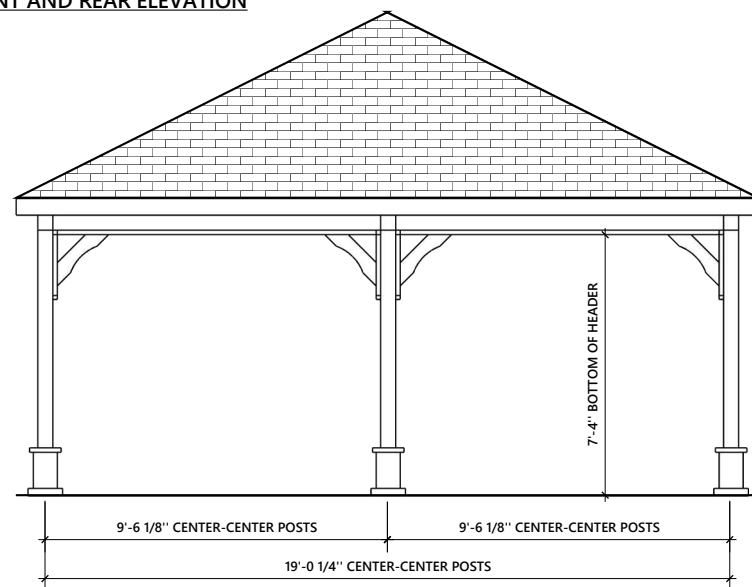


**FRONT AND REAR ELEVATION**

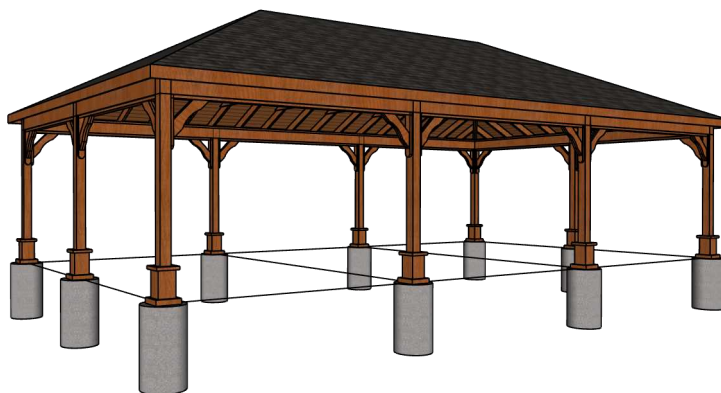


**LEFT AND RIGHT ELEVATION**


**GENERAL CONSTRUCTION NOTES:**

- ALL STRUCTURAL LUMBER SHALL BE PRESSURE TREATED SOUTHERN PINE #1, APPEARANCE GRADE WESTERN RED CEDAR, OR AS SELECTED OR OTHERWISE NOTED.
- ATTACH EACH ROOF BOARD TO EACH FRAMING MEMBER w/ (2) 1/2" CROWN x 2" LEG x 16 GAUGE STAPLES OR (2) 2 1/2" WOOD SCREWS.
- ATTACH WALL SHEATHING TO EACH FRAMING MEMBER w/ 8d NAILS 12" O.C. INTERMEDIATE AND 6" O.C. ALONG EDGES
- ALL HARDWARE TO BE GALVANIZED, POWDER COATED, STAINLESS STEEL, OR AS NOTED
- ALL SCREWS #10, LENGTH PER DRAWING OR AS NOTED
- ALL CONCRETE TO BE 3500 PSI (MIN.)


Building Size	Site Address	 <p>Exclusive Backyard Patio Buildings</p>	The Backyard Showcase 2604 Lincoln Highway E. Ronks, PA 17572	
20x36 Wood Pavilion Hip-Roof BYS P.O. #####	Customer Name 0011 Stuart Tarce City, State Zip-Code 111-222-3333		July 8, 2024	SHEET NO. <i>m.j.p.</i> <b>A-1</b>

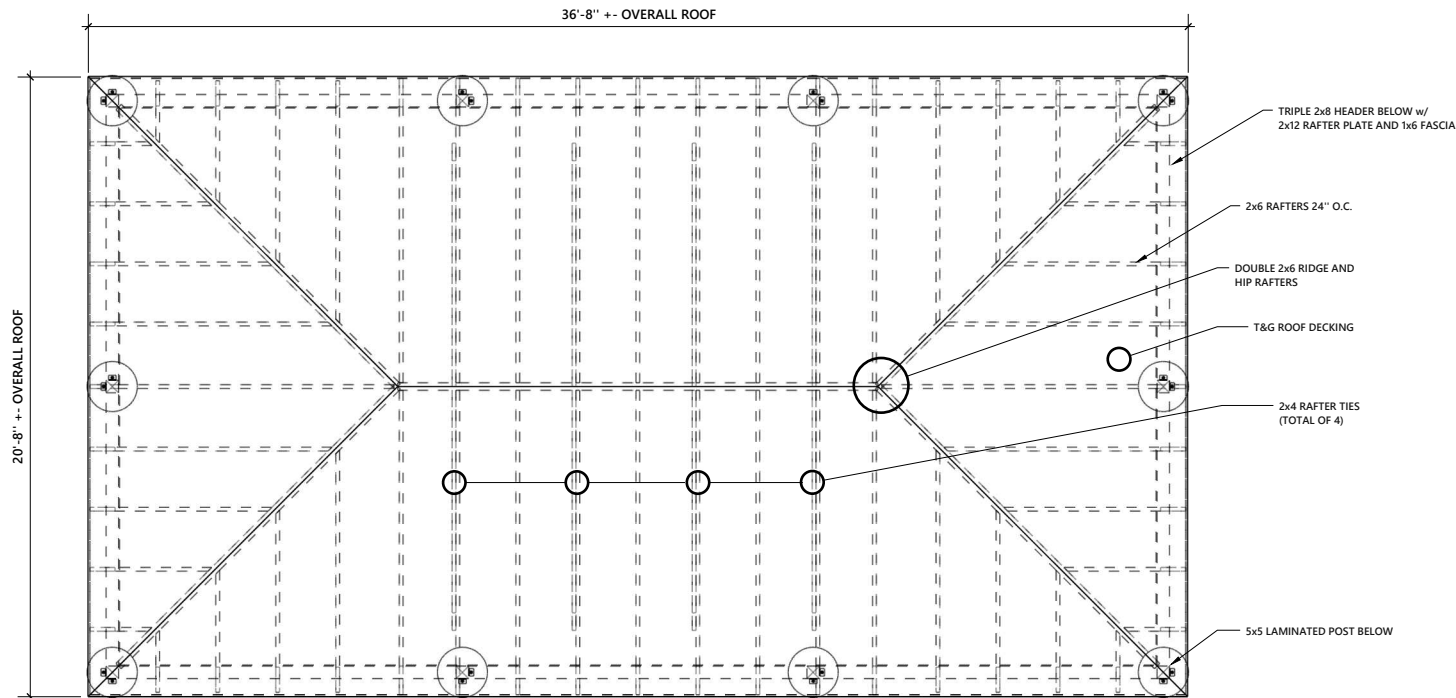


**ROOF FRAMING PLAN**

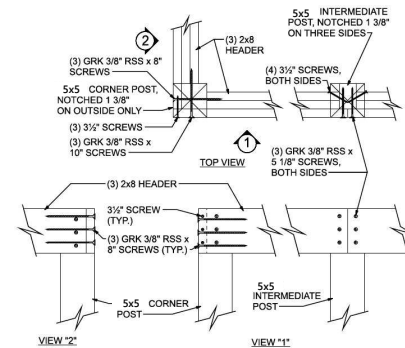


**HEADER TO POST  
CONNECTION DETAIL**  
NO SCALE

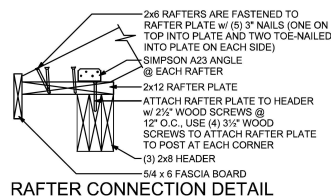

**RAFTER CONNECTION DETAIL**

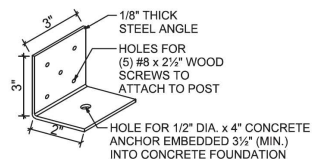

**STEEL L-BRACKET DETAIL**  
NO SCALE

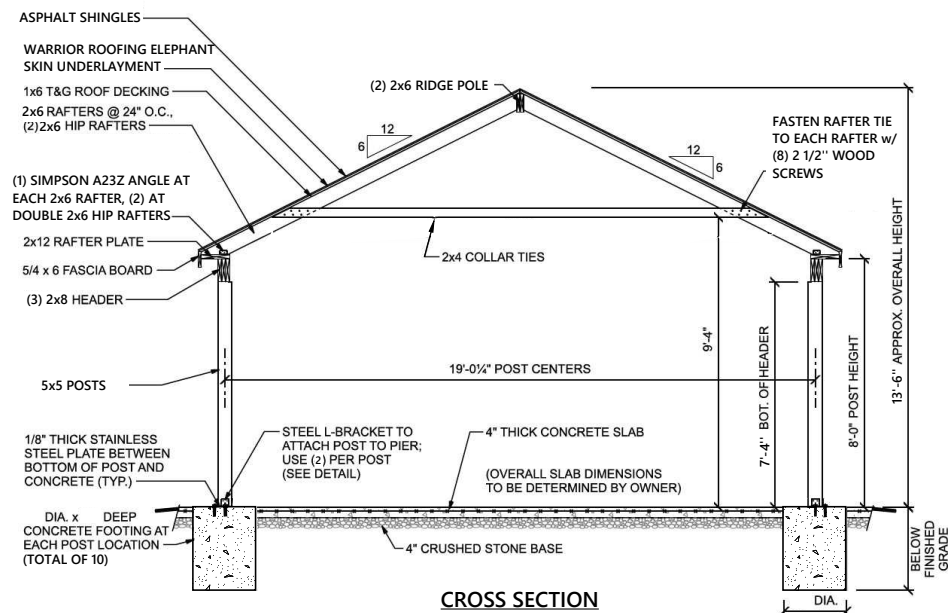

**CROSS SECTION**

Special Notes/Comments

Building Size  
20x36 Wood Pavilion  
Hip-Roof  
BYS P.O. #####

Site Address  
Customer Name  
0011 Stuart Tarce  
City, State Zip-Code  
111-222-3333



The Backyard Showcase  
2604 Lincoln Highway E.  
Ronks, PA 17572

July 8, 2024

*m.j.p.*

SHEET NO.  
**A-2**