
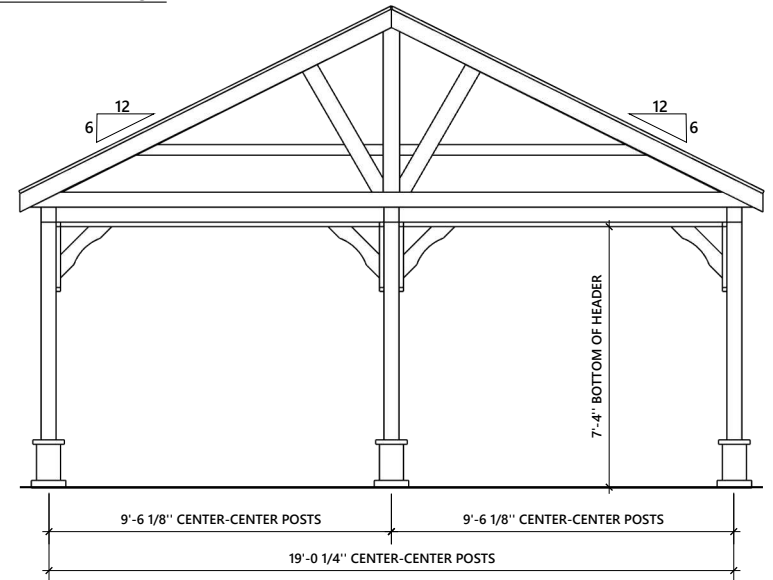


FRONT AND REAR ELEVATION

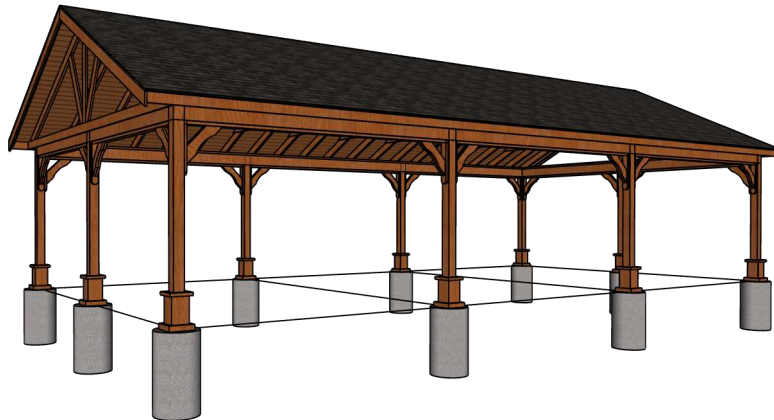


LEFT AND RIGHT ELEVATION

GENERAL CONSTRUCTION NOTES:




- ALL STRUCTURAL LUMBER SHALL BE PRESSURE TREATED SOUTHERN PINE #1, APPEARANCE GRADE WESTERN RED CEDAR, OR AS SELECTED OR OTHERWISE NOTED.
- ATTACH EACH ROOF BOARD TO EACH FRAMING MEMBER w/ (2) 1/2" CROWN x 2" LEG x 16 GAUGE STAPLES OR (2) 2 1/2" WOOD SCREWS.
- ATTACH WALL SHEATHING TO EACH FRAMING MEMBER w/ 8d NAILS 12" O.C. INTERMEDIATE AND 6" O.C. ALONG EDGES
- ALL HARDWARE TO BE GALVANIZED, POWDER COATED, STAINLESS STEEL, OR AS NOTED
- ALL SCREWS #10, LENGTH PER DRAWING OR AS NOTED
- ALL CONCRETE TO BE 3500 PSI (MIN.)

Building Size	Site Address	 <p>BACKYARD SHOWCASE Exclusive Backyard Patio Buildings</p>	The Backyard Showcase 2604 Lincoln Highway E. Ronks, PA 17572	
20x40 Wood Pavilion Open Gable A-Frame BYS P.O. #####	Customer Name 0011 Stuart Tarce City, State Zip-Code 111-222-3333		April 23, 2024	SHEET NO. A-1

m.j.p.

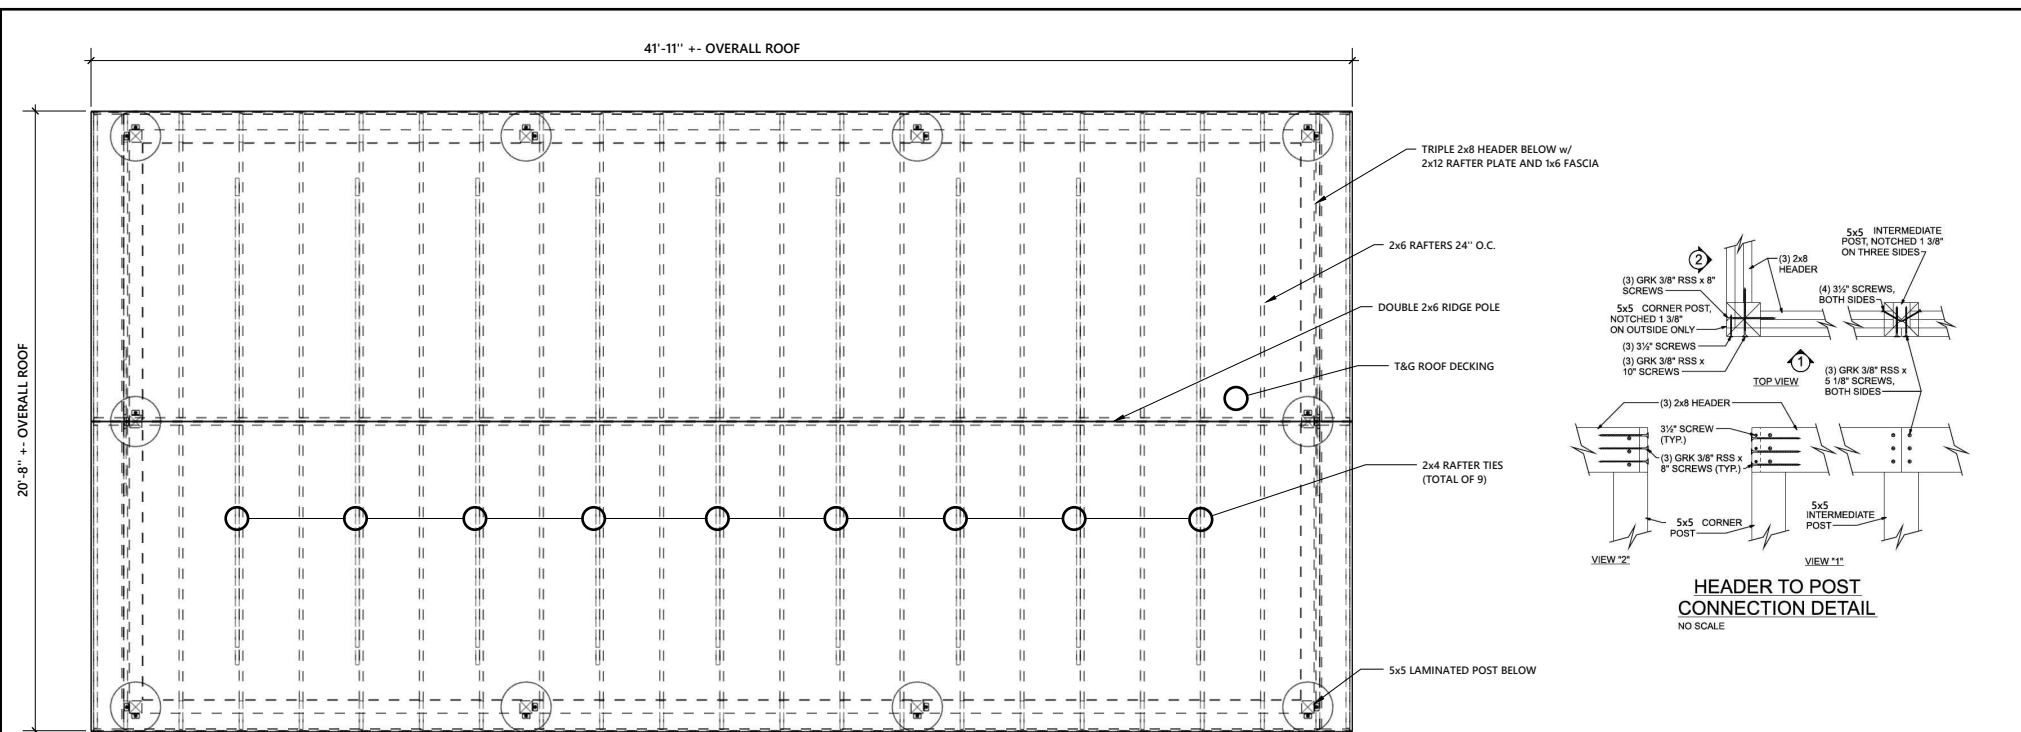

ROOF FRAMING PLAN

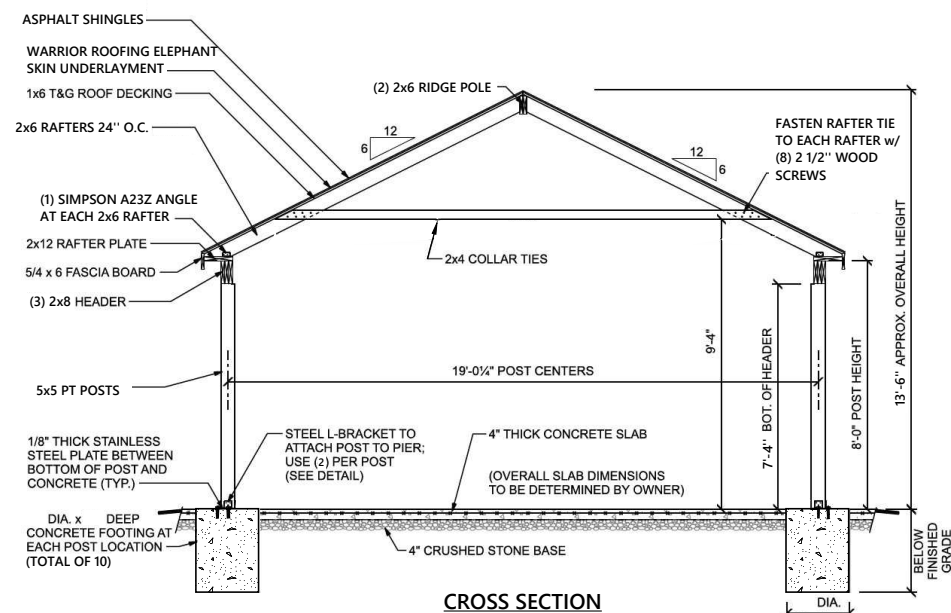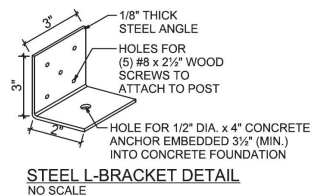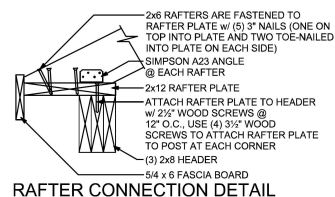

Special Notes/Comments

	Building Size	Site Address	 <p>Exclusive Backyard Patio Buildings</p>	<p>The Backyard Showcase 2604 Lincoln Highway E. Ronks, PA 17572</p> <p>April 23, 2024</p> <p><i>m.j.p.</i></p> <p>SHEET NO. A-2</p>
	20x40 Wood Pavilion Open Gable A-Frame BYS P.O. #####	Customer Name 0011 Stuart Tarce City, State Zip-Code 111-222-3333		