



LEFT AND RIGHT ELEVATION

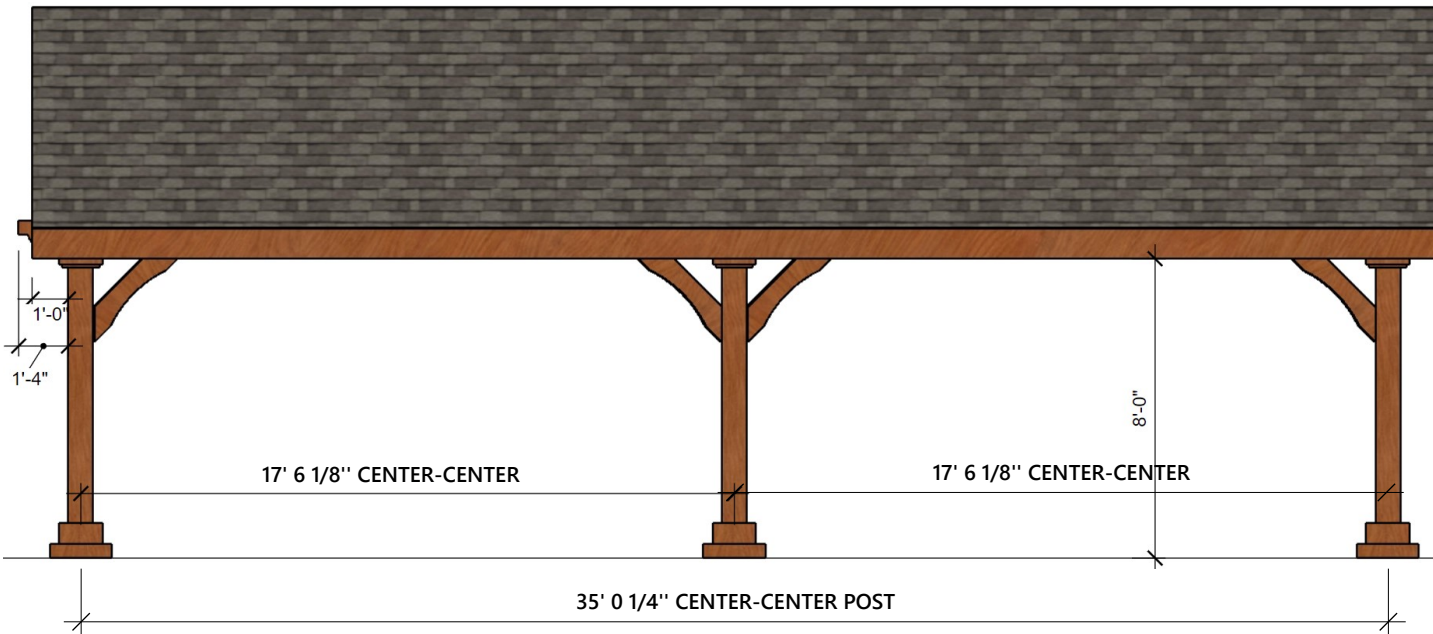


FRONT AND REAR ELEVATION


Building Size	Site Address	Special Notes/Comments		The Backyard Showcase 2604 Lincoln Highway E. Ronks, PA 17572
18x36 Grand Escape Timber Pavilion BYS P.O. #xxxxx	XXXXXXXXXX XXXXXXXXXXXX XXXXXXXXXXXXXXXXXXXX XXXXXXXXXXXX			January 31, 2023

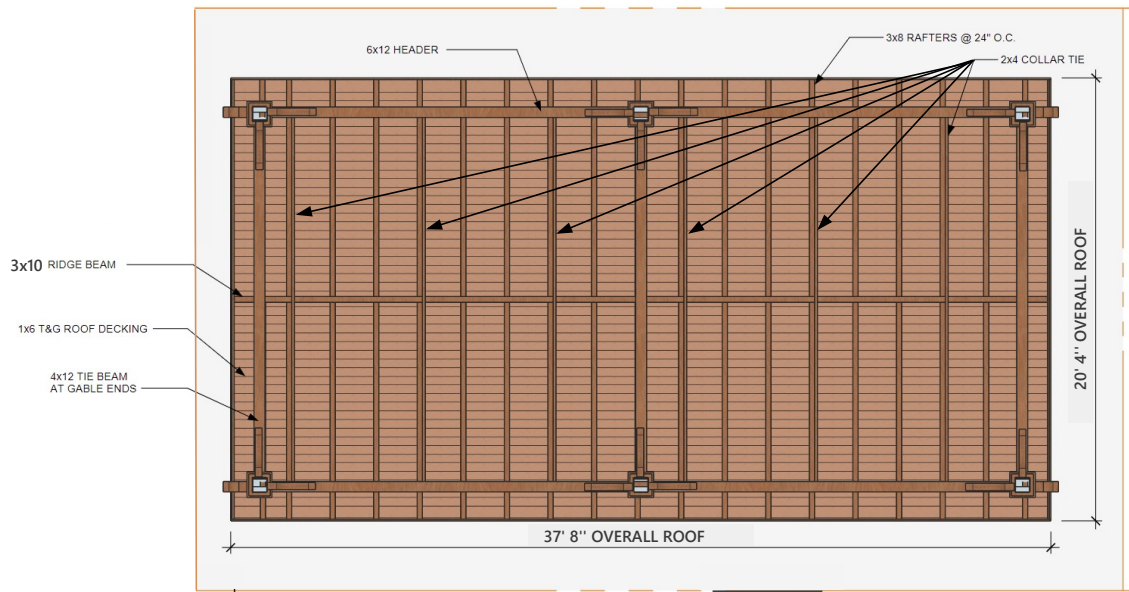


ROOF FRAMING PLAN

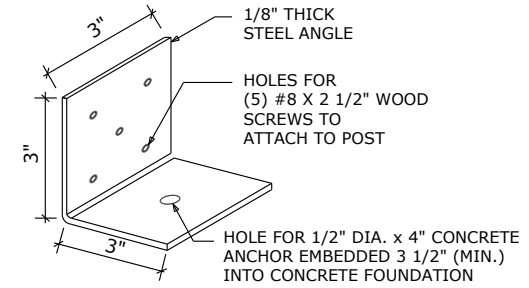

POST L BRACKET DETAIL
NO SCALE

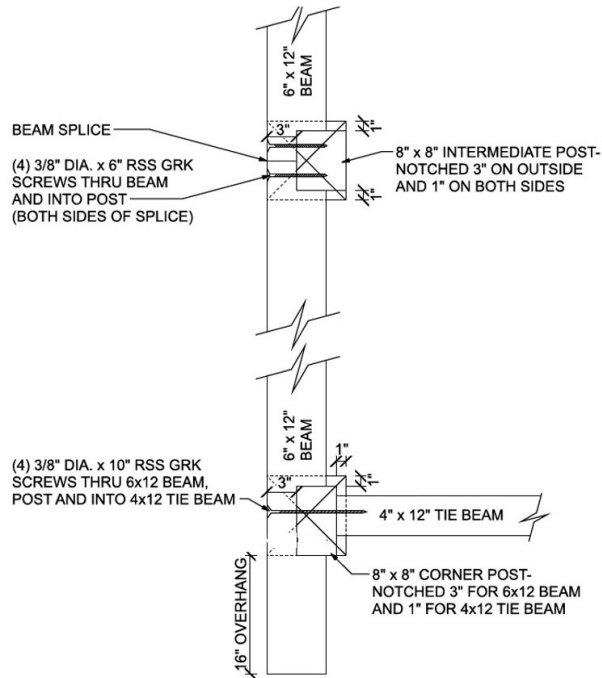

BEAM / POST / TIE BEAM CONNECTION DETAIL

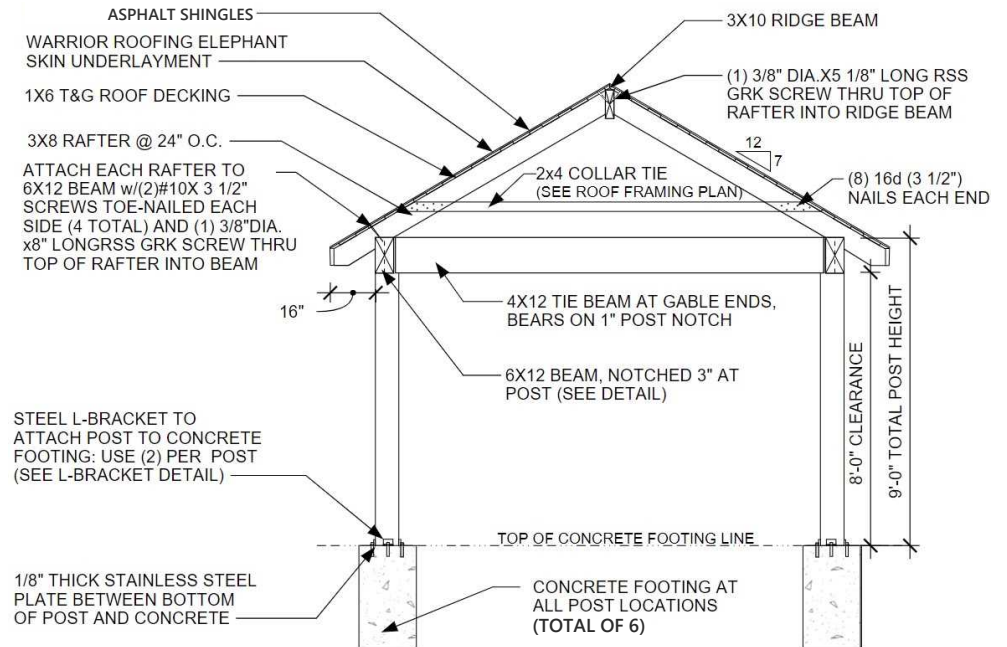

CROSS SECTION

Building Size

Site Address

Special Notes/Comments

18x36 Grand Escape
Timber Pavilion
BYS P.O. #xxxxx

XXXXXXXXXX
XXXXXXXXXXXX
XXXXXXXXXXXXXXXXXX
XXXXXXXXXXXX



The Backyard Showcase
2604 Lincoln Highway E.
Ronks, PA 17572

January 31, 2023